



Downstairs unit
Example plan

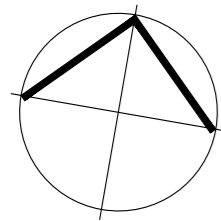

EXAMPLE PLAN

scale 1:50 (A2 SHEET)

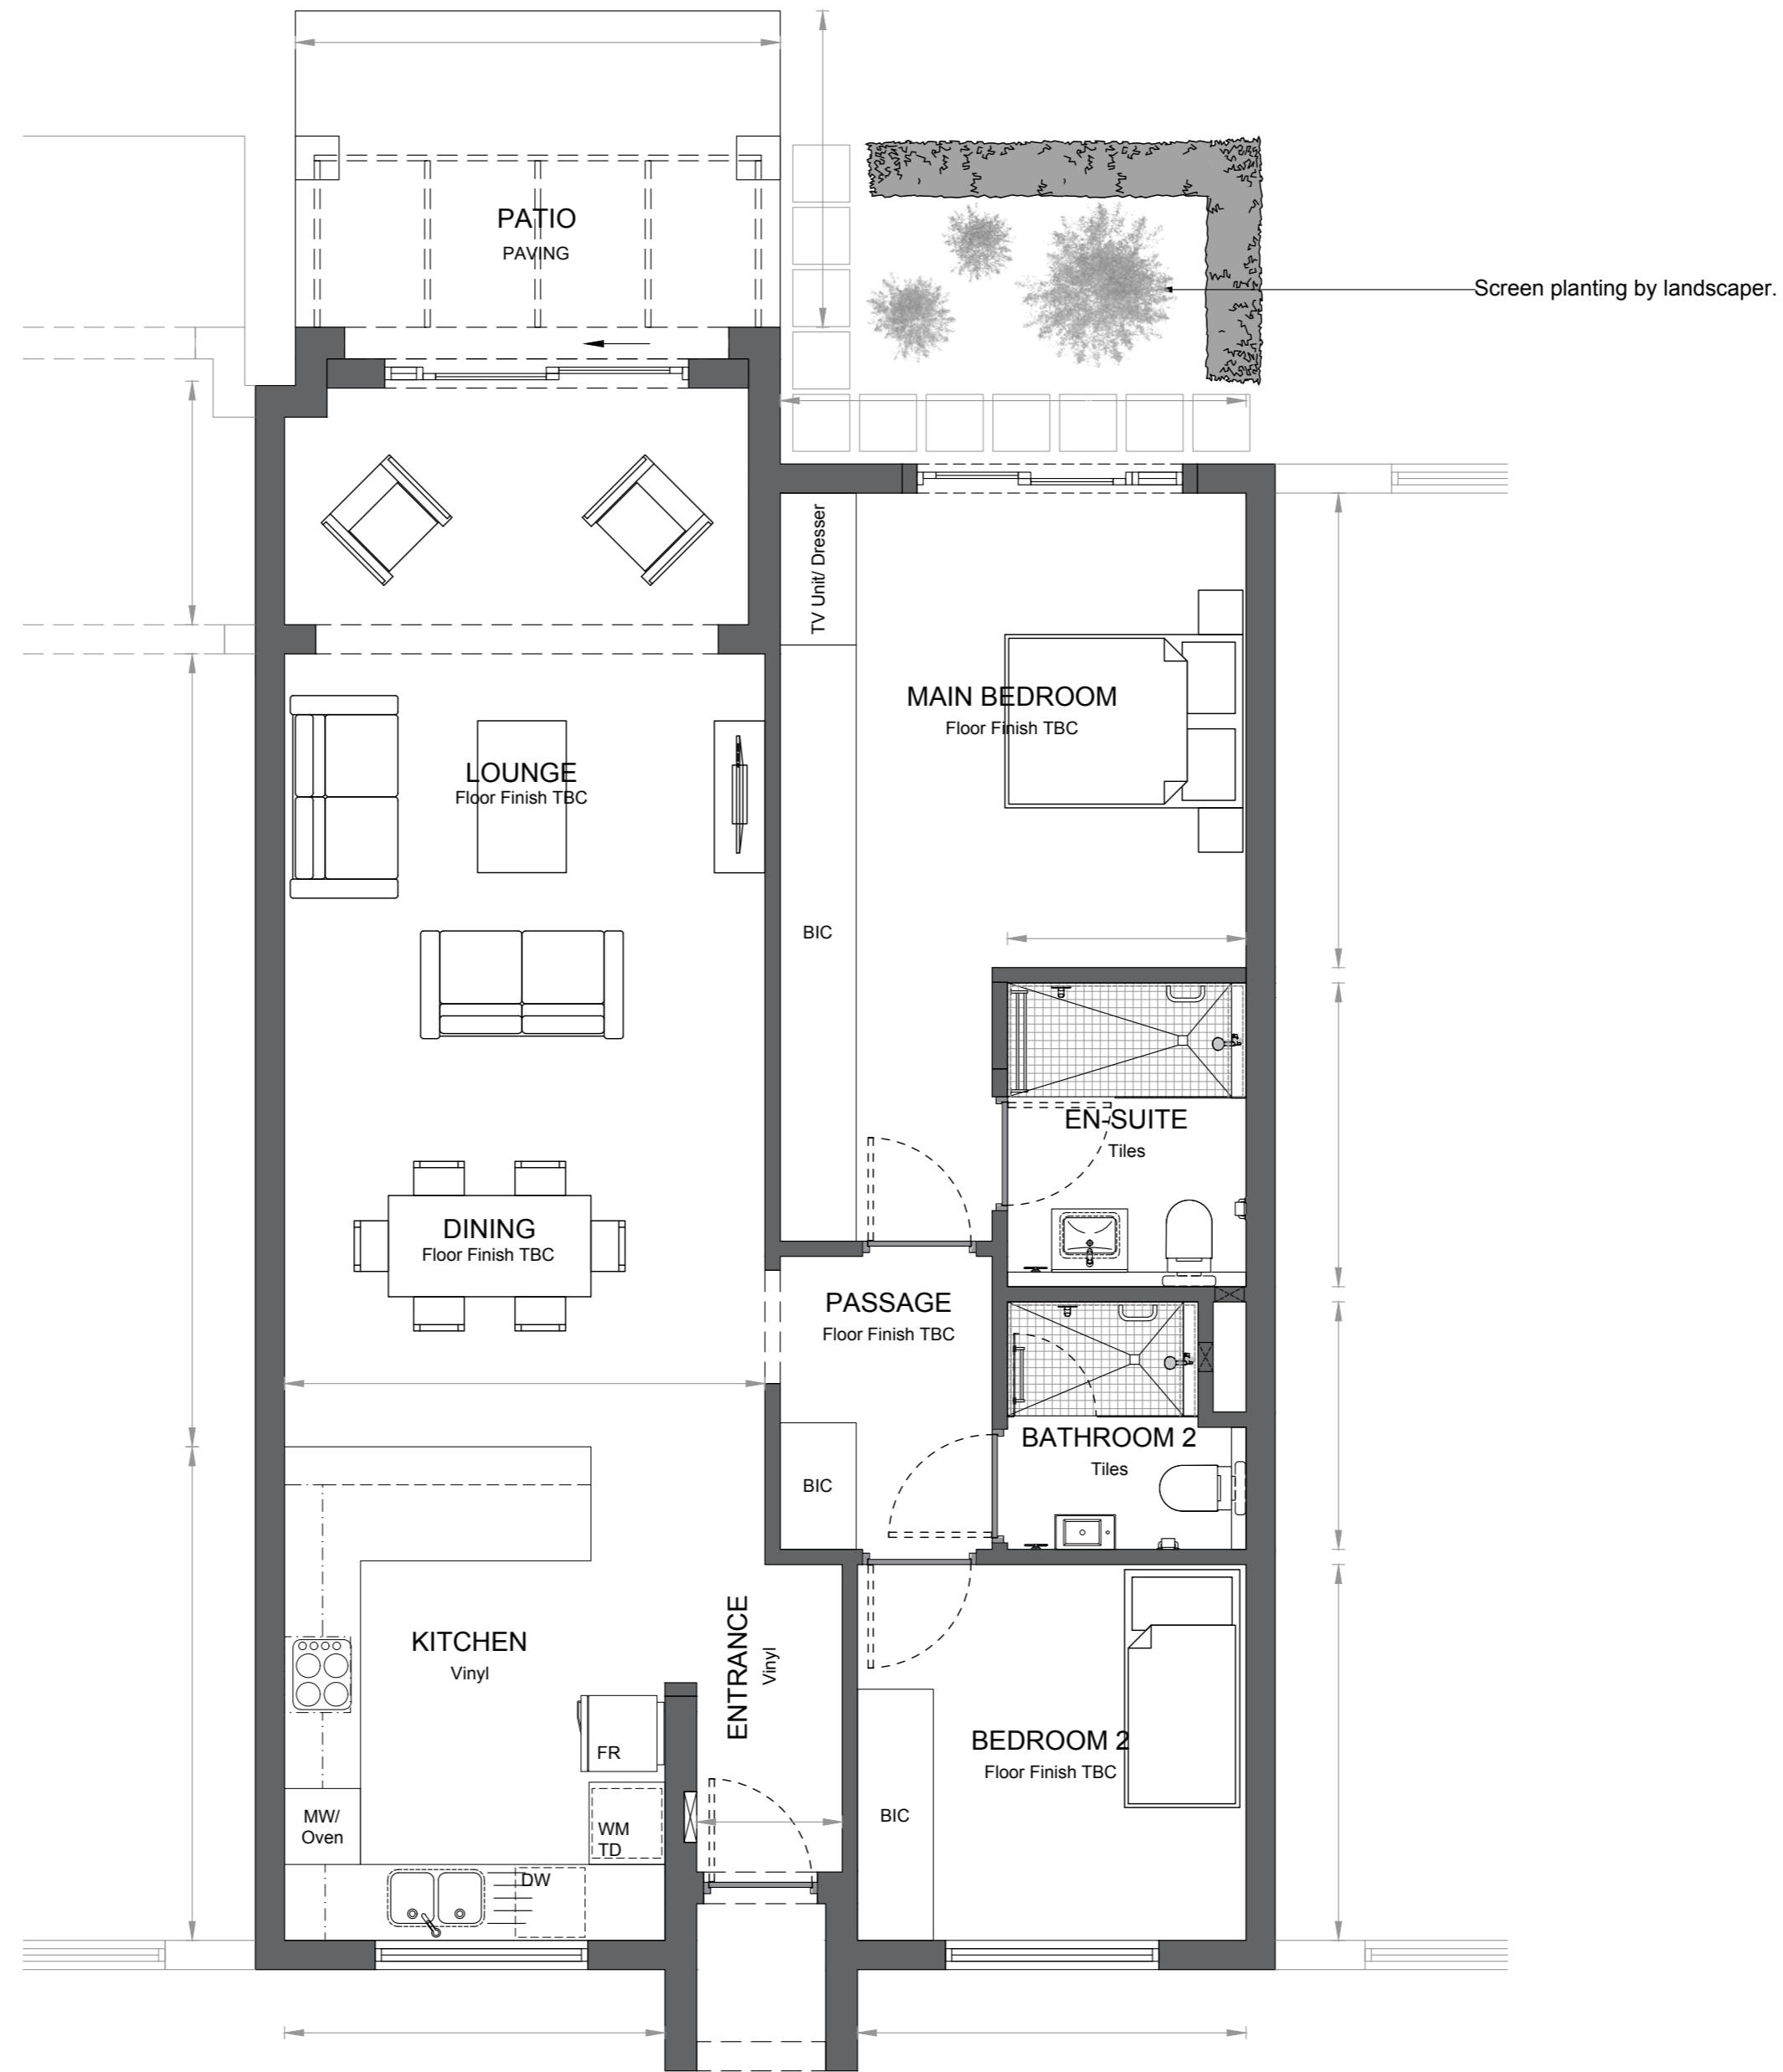

REV:	DATE:	DESCRIPTION:
1	2021.11.10	Dimensions updated.

Project		NOTE	
CLE DU CAP		THIS DRAWING IS NOT TO BE SCALED. FIGURED DIMENSIONS TO BE USED AT ALL TIMES. ANY ERRORS, DISCREPANCIES OR OMISSIONS OF ANY NATURE TO BE REPORTED TO ARCHITECT IMMEDIATELY. THE CONTRACTOR IS TO VERIFY ALL LEVELS, HEIGHTS AND DIMENSIONS ON SITE AND TO CHECK SAME AGAINST DRAWINGS BEFORE PUTTING ANY WORK TO HAND.	
Drawing Name EXAMPLE PLAN		Drawing Number CDC89J03	Project Number PRJ00000916
Drawing Status ARCHITECTS IMPRESSION ONLY DIMENSIONS ARE FOR REFERENCE ONLY AND SHOULD BE CONFIRMED ON SITE.		Revision Number 1	Scale/Format 1:50 - A2
		Drawn by MVDM	Date 2021/11/10