



Upstairs unit  
Example plan

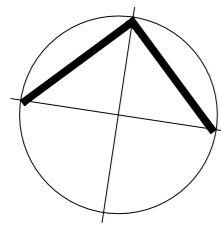

**EXAMPLE PLAN**

scale 1:50 (A2 SHEET)

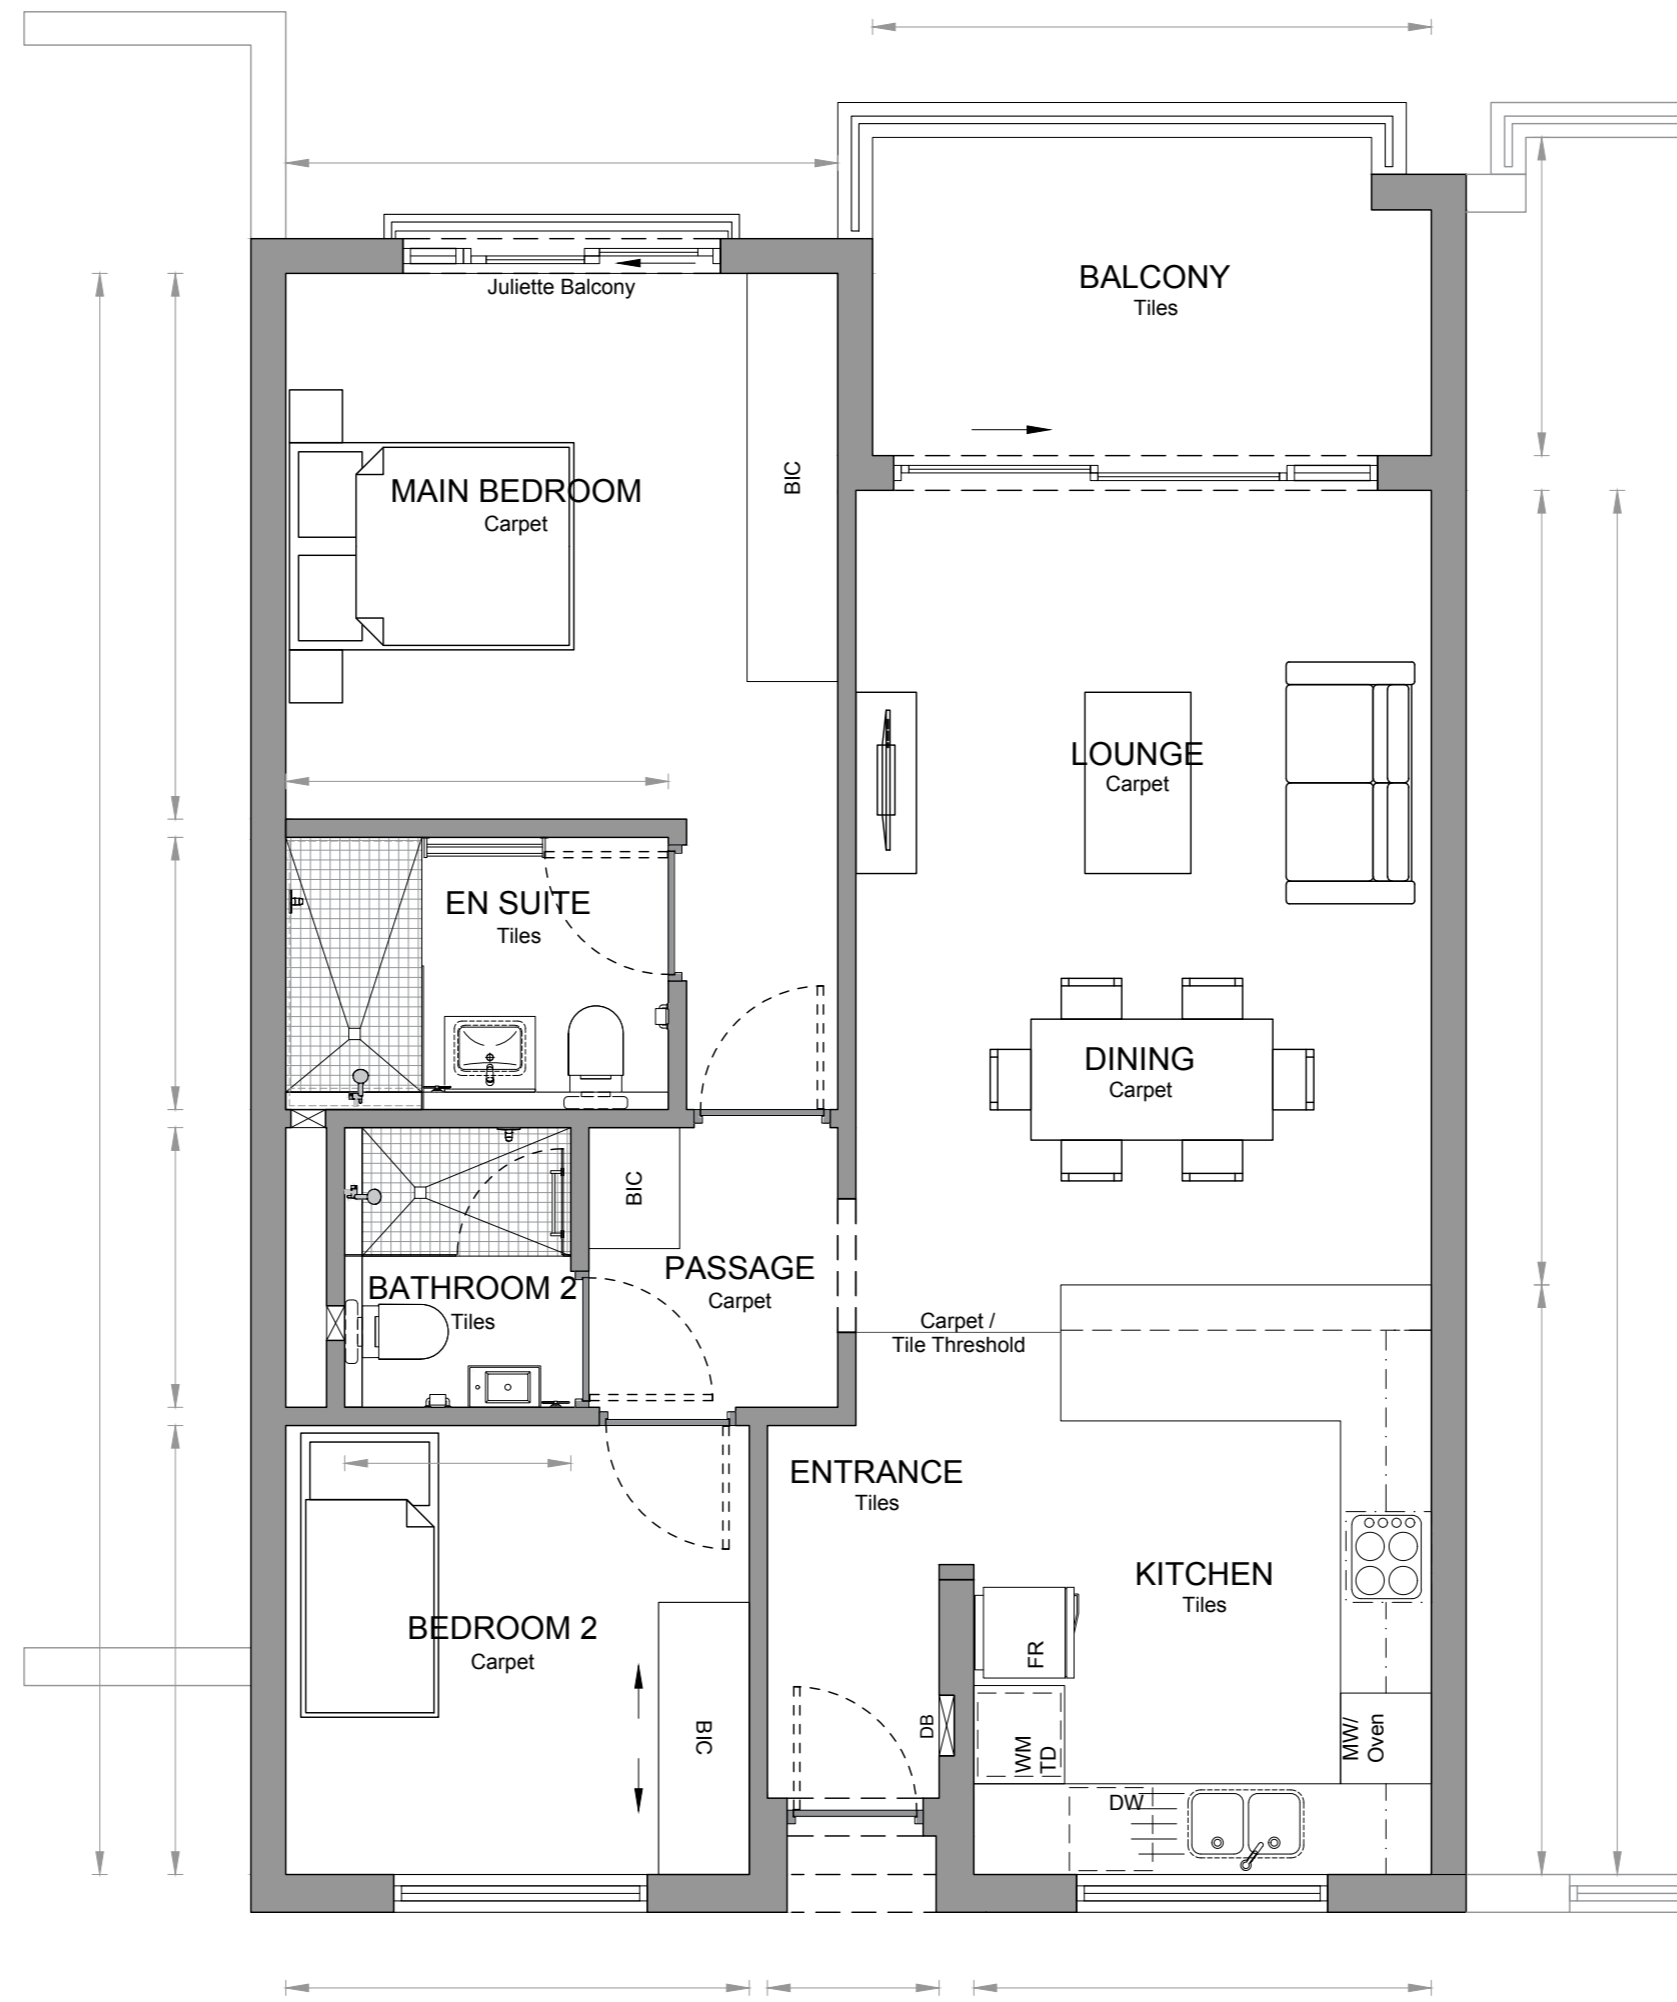

REV:	DATE:	DESCRIPTION:
1	2022.05.16	WC changed to Shower Room.

Project  
**CLE DU CAP**

Drawing Name  
**EXAMPLE PLAN**

Drawing Status  
**ARCHITECTS IMPRESSION ONLY  
DIMENSIONS ARE FOR REFERENCE  
ONLY AND SHOULD BE CONFIRMED  
ON SITE.**

NOTE	
THIS DRAWING IS NOT TO BE SCALED. FIGURED DIMENSIONS TO BE USED AT ALL TIMES. ANY ERRORS, DISCREPANCIES OR OMISSIONS OF ANY NATURE TO BE REPORTED TO ARCHITECT IMMEDIATELY. THE CONTRACTOR IS TO VERIFY ALL LEVELS, HEIGHTS AND DIMENSIONS ON SITE AND TO CHECK SAME AGAINST DRAWINGS BEFORE PUTTING ANY WORK TO HAND.	
Drawing Number <b>CDC36 03</b>	Project Number PRJ00001015
Revision Number 1	Scale/Format 1:50 - A2
Drawn by MVDM	Date 2022/05/16